


KAMPCENTER ZWETTL



0 250 m

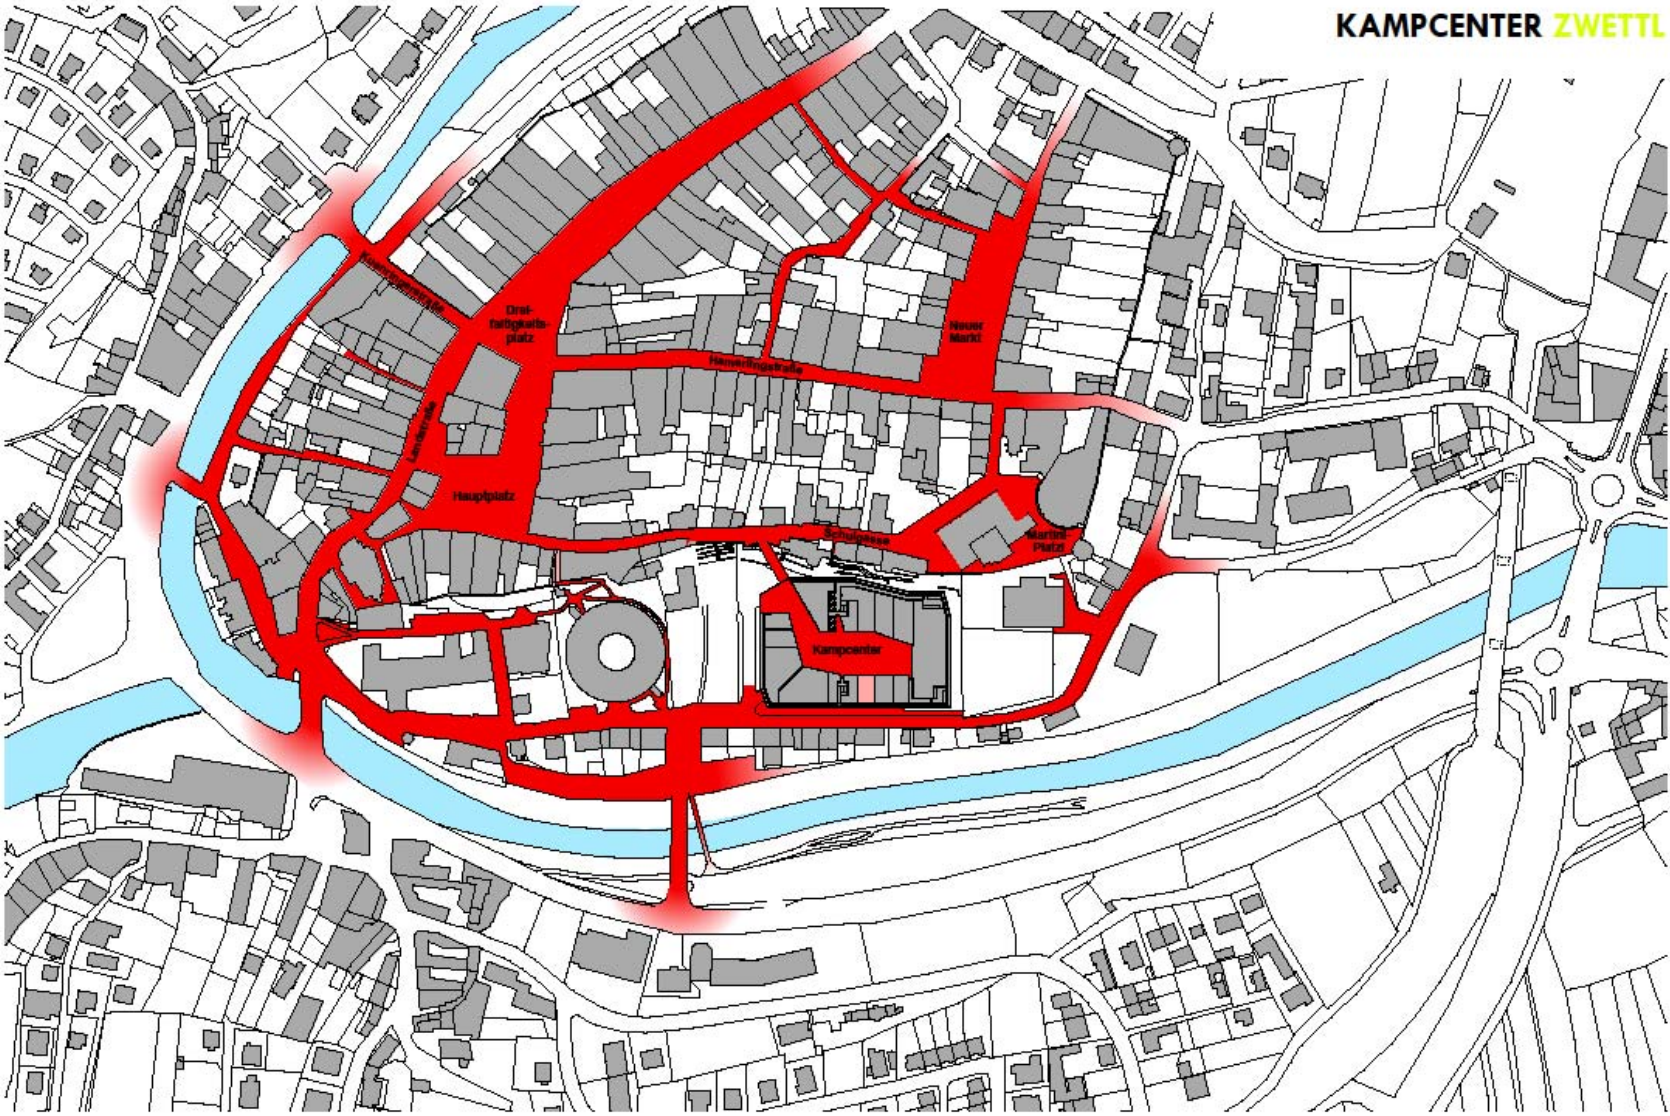

INNENSTADT ZWETTL M 1:2500

KAMPCENTER ZWETTL



SCHAUBILD



KAMPCENTER ZWETTL



SCHAUBILD